


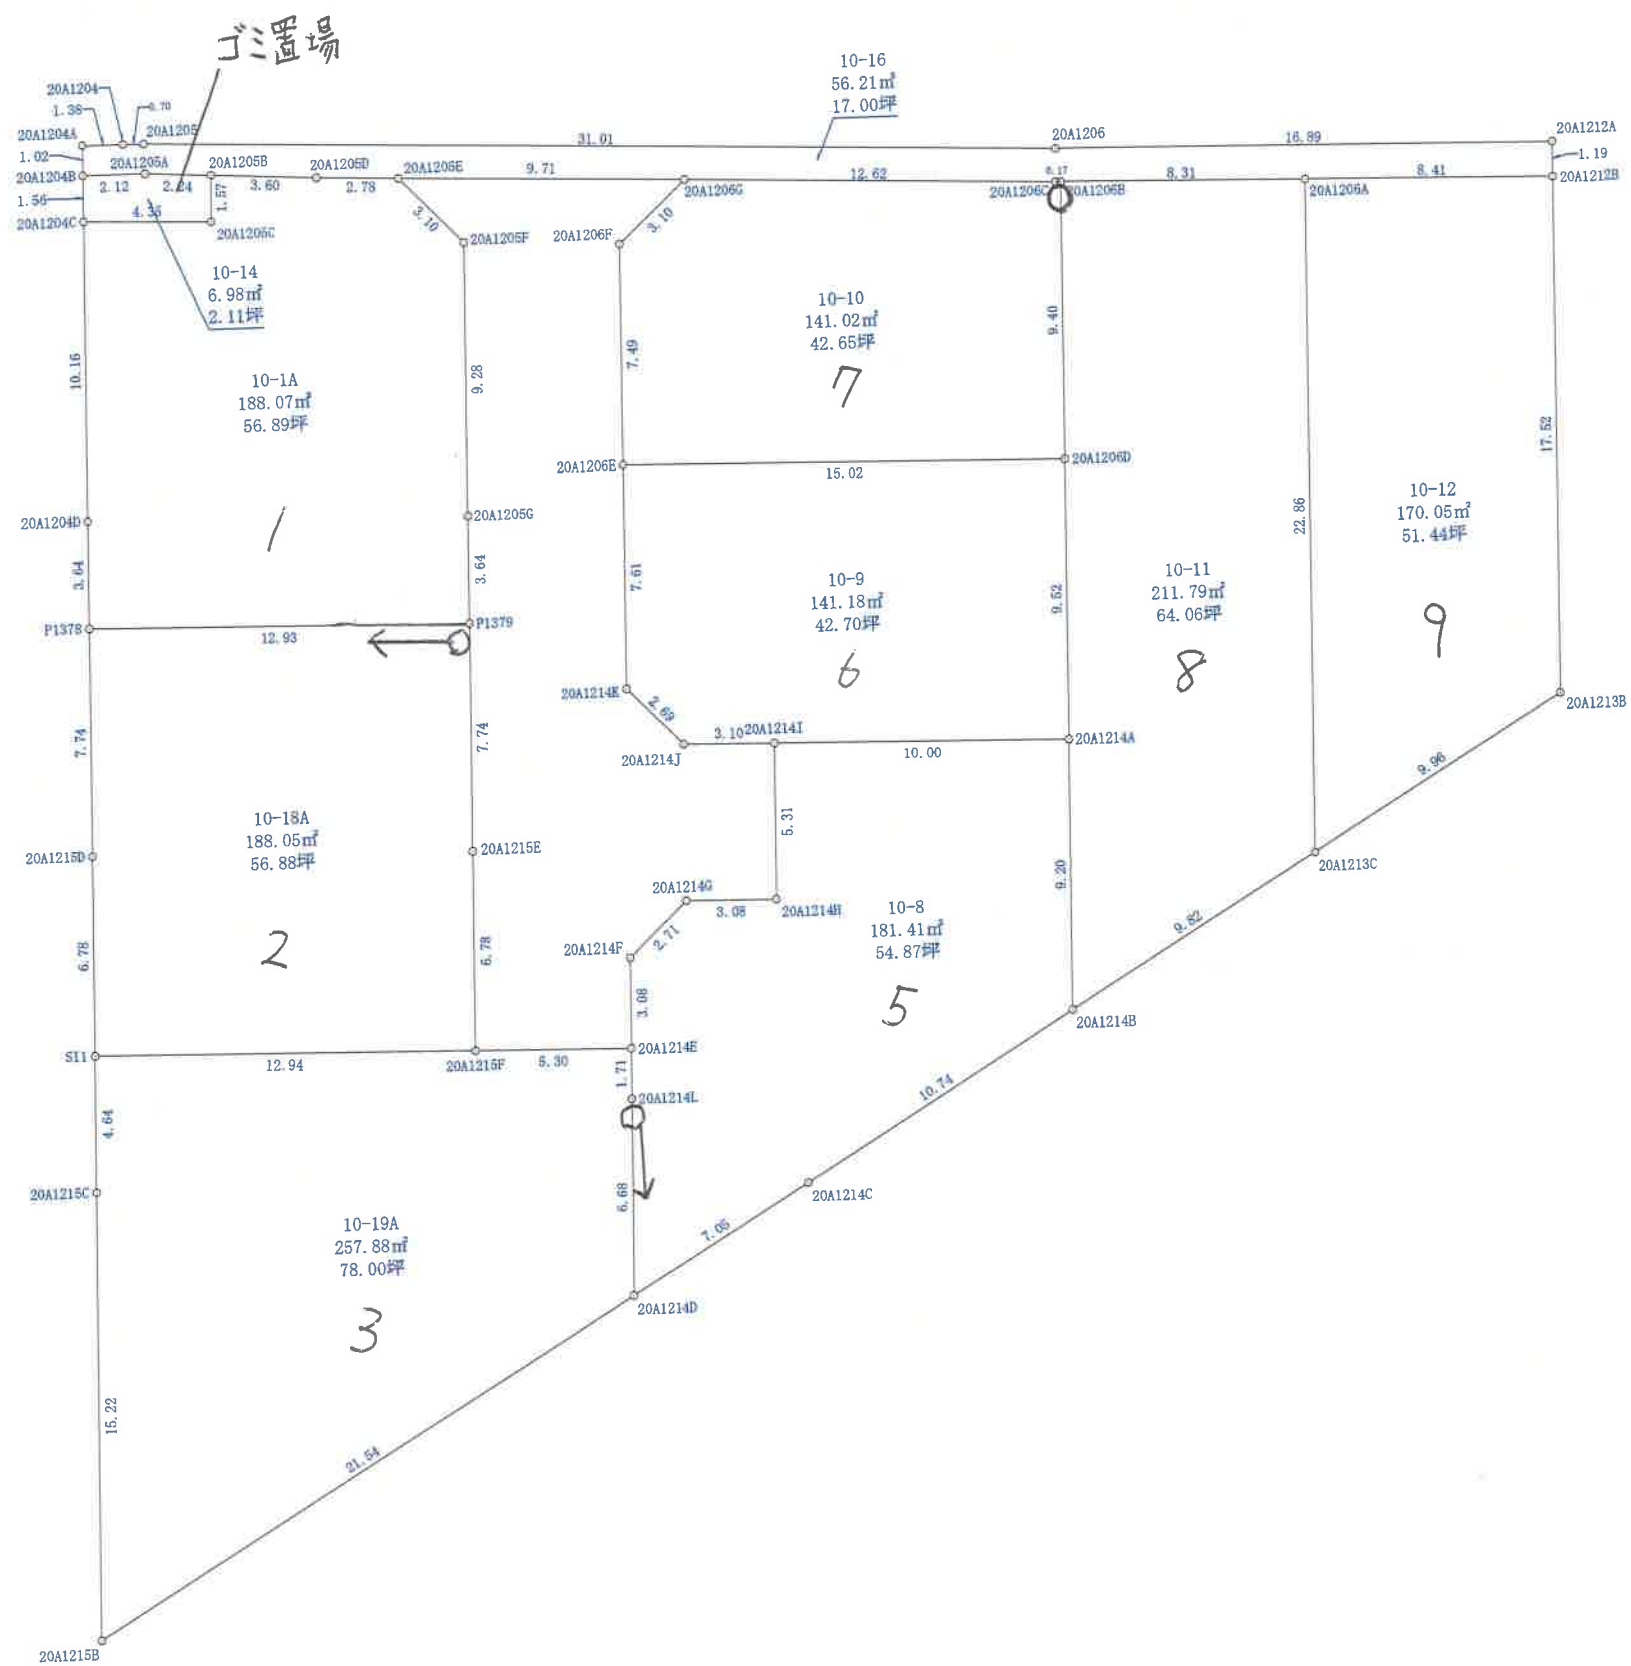

求積表

地 番	10-1A		
NO.	X	Y	距 離
20A1205B	89938.697	-73333.533	1.57
20A1205C	89937.122	-73333.581	4.35
20A1204C	89937.267	-73337.938	10.16
20A1204D	89927.105	-73338.149	3.64
P1378	89923.458	-73338.224	12.93
P1379	89923.188	-73325.287	3.64
20A1205G	89926.835	-73325.213	9.28
20A1205F	89936.116	-73325.024	3.10
20A1205E	89938.368	-73327.165	2.78
20A1205D	89938.485	-73329.934	3.60
倍 面 積		-376.146068	
面 積		188.0730340	
地 積		188.07㎡	
坪 数		56.89坪	

地 番	10-18A		
NO.	X	Y	距 離
P1378	89923.458	-73338.224	7.74
20A1215D	89915.714	-73338.385	6.78
S11	89908.931	-73338.526	12.94
20A1215F	89908.661	-73325.583	6.78
20A1215E	89915.443	-73325.445	7.74
P1379	89923.188	-73325.287	12.93
倍 面 積		-376.117633	
面 積		188.0588165	
地 積		188.05㎡	
坪 数		56.88坪	

地 番	10-19A		
NO.	X	Y	距 離
S11	89908.931	-73338.526	12.94
20A1215F	89908.661	-73325.583	5.30
20A1214E	89908.550	-73320.277	1.71
20A1214L	89906.835	-73320.316	6.68
20A1214D	89900.149	-73320.470	21.64
20A1215B	89889.063	-73338.939	15.22
20A1215C	89904.288	-73338.623	4.64
倍 面 積		515.764002	
面 積		257.8820010	
地 積		257.88㎡	
坪 数		78.00坪	

地 番	10-8		
NO.	X	Y	距 離
20A1214I	89918.764	-73315.052	10.00
20A1214A	89918.554	-73305.045	9.20
20A1214B	89909.353	-73305.235	10.74
20A1214C	89903.781	-73314.420	7.05
20A1214D	89900.149	-73320.470	6.68
20A1214L	89906.835	-73320.316	1.71
20A1214E	89908.550	-73320.277	3.08
20A1214F	89911.634	-73320.206	2.71
20A1214G	89913.511	-73318.251	3.08
20A1214H	89913.451	-73315.165	5.31
倍 面 積		362.838723	
面 積		181.4193615	
地 積		181.41㎡	
坪 数		54.87坪	

地 番	10-9		
NO.	X	Y	距 離
20A1206E	89928.386	-73319.868	15.02
20A1206D	89928.075	-73304.848	9.52
20A1214A	89918.554	-73305.045	10.00
20A1214I	89918.764	-73315.052	3.10
20A1214J	89918.829	-73318.154	2.69
20A1214K	89920.777	-73320.019	7.61
倍 面 積		282.362018	
面 積		141.1810090	
地 積		141.18㎡	
坪 数		42.70坪	

地 番	10-10		
NO.	X	Y	距 離
20A1206G	89937.989	-73317.447	12.62
20A1206C	89937.481	-73304.831	0.17
20A1206B	89937.477	-73304.654	9.40
20A1206D	89928.075	-73304.848	15.02
20A1206E	89928.386	-73319.868	7.49
20A1206F	89935.877	-73319.720	3.10
倍 面 積		282.044120	
面 積		141.0220600	
地 積		141.02㎡	
坪 数		42.65坪	

地 番	10-11		
NO.	X	Y	距 離
20A1206B	89937.477	-73304.654	8.31
20A1206A	89937.284	-73296.346	22.86
20A1213C	89914.423	-73296.825	9.82
20A1214B	89909.353	-73305.235	9.20
20A1214A	89918.554	-73305.045	9.52
20A1206D	89928.075	-73304.848	9.40
倍 面 積		423.595906	
面 積		211.7979530	
地 積		211.79㎡	
坪 数		64.06坪	

地 番	10-12		
NO.	X	Y	距 離
20A1206A	89937.284	-73296.346	8.41
20A1212B	89937.089	-73287.929	17.52
20A1213B	89919.566	-73288.295	9.96
20A1213C	89914.423	-73296.825	22.86
倍 面 積		340.103294	
面 積		170.0516470	
地 積		170.05㎡	
坪 数		51.44坪	

地 番	10-14		
NO.	X	Y	距 離
20A1204B	89938.833	-73337.905	2.12
20A1205A	89938.826	-73335.779	2.24
20A1205B	89938.697	-73333.533	1.57
20A1205C	89937.122	-73333.581	4.35
20A1204C	89937.267	-73337.938	1.56
倍 面 積		13.978807	
面 積		6.9894035	
地 積		6.98㎡	
坪 数		2.11坪	

地 番	10-16		
NO.	X	Y	距 離
20A1204A	89939.853	-73337.884	1.38
20A1204	89939.841	-73336.495	0.70
20A1205	89939.837	-73335.788	31.01
20A1206	89938.608	-73304.794	16.89
20A1212A	89938.282	-73287.904	1.19
20A1212B	89937.089	-73287.929	8.41
20A1206A	89937.284	-73296.346	8.31
20A1206B	89937.477	-73304.654	0.17
20A1206C	89937.481	-73304.831	12.62
20A1206G	89937.989	-73317.447	9.71
20A1205E	89938.368	-73327.165	2.78
20A1205D	89938.485	-73329.934	3.60
20A1205B	89938.697	-73333.533	2.24
20A1205A	89938.826	-73335.779	2.12
20A1204B	89938.833	-73337.905	1.02
倍 面 積		112.436905	
面 積		56.2184525	
地 積		56.21㎡	
坪 数		17.00坪	

総合計面積	1542.69	㎡
-------	---------	---

地 番	面 積
10-1A	188.07㎡
10-18A	188.05㎡
10-19A	257.88㎡
10-8	181.41㎡
10-9	141.18㎡
10-10	141.02㎡
10-11	211.79㎡
10-12	170.05㎡
10-14	6.98㎡
10-16	56.21㎡